

749000

752000

Site Plan: East Arm Boca Meadow

VALLEY SPUR

Boca Meadows Implementation

Legend

- Proposed_Gates
- Haul
- Block
- Wheel track

ProposedAction

- Decommission
- Project_Location



Type

- Basin
- Mud Hole

Stream

- Ephemeral
- Intermittent
- Perennial
- Project Location

Boca Reservoir

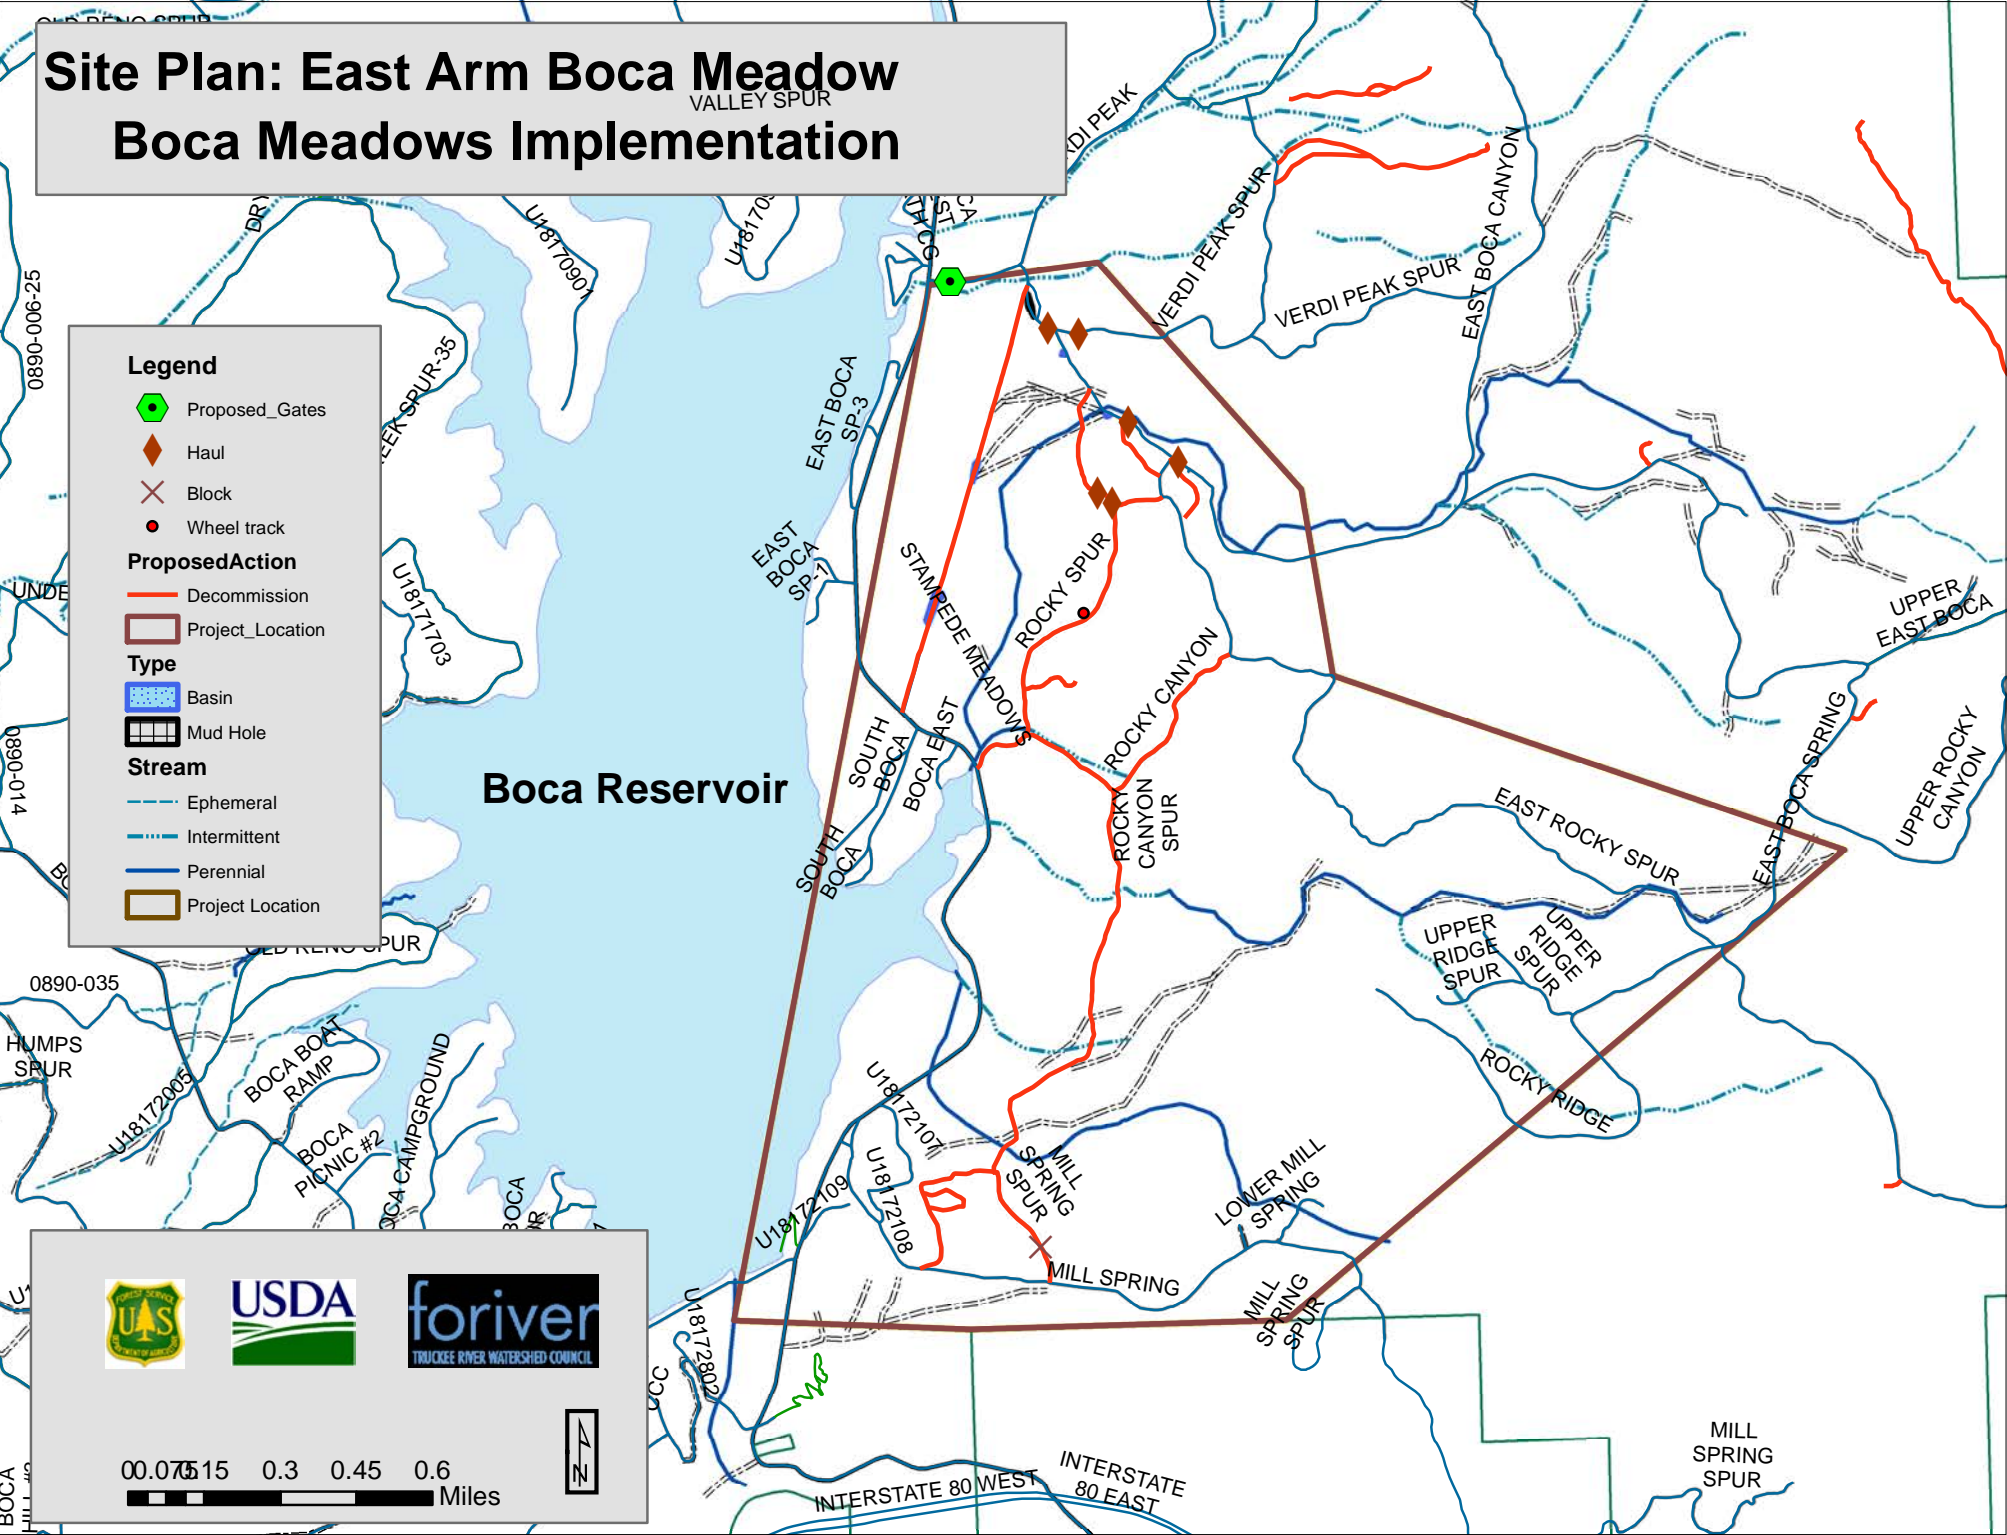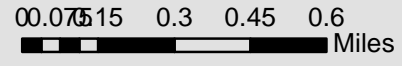

R17E

749000





Site Plan: Stampede Meadows Boca Meadows Implementation

T19N


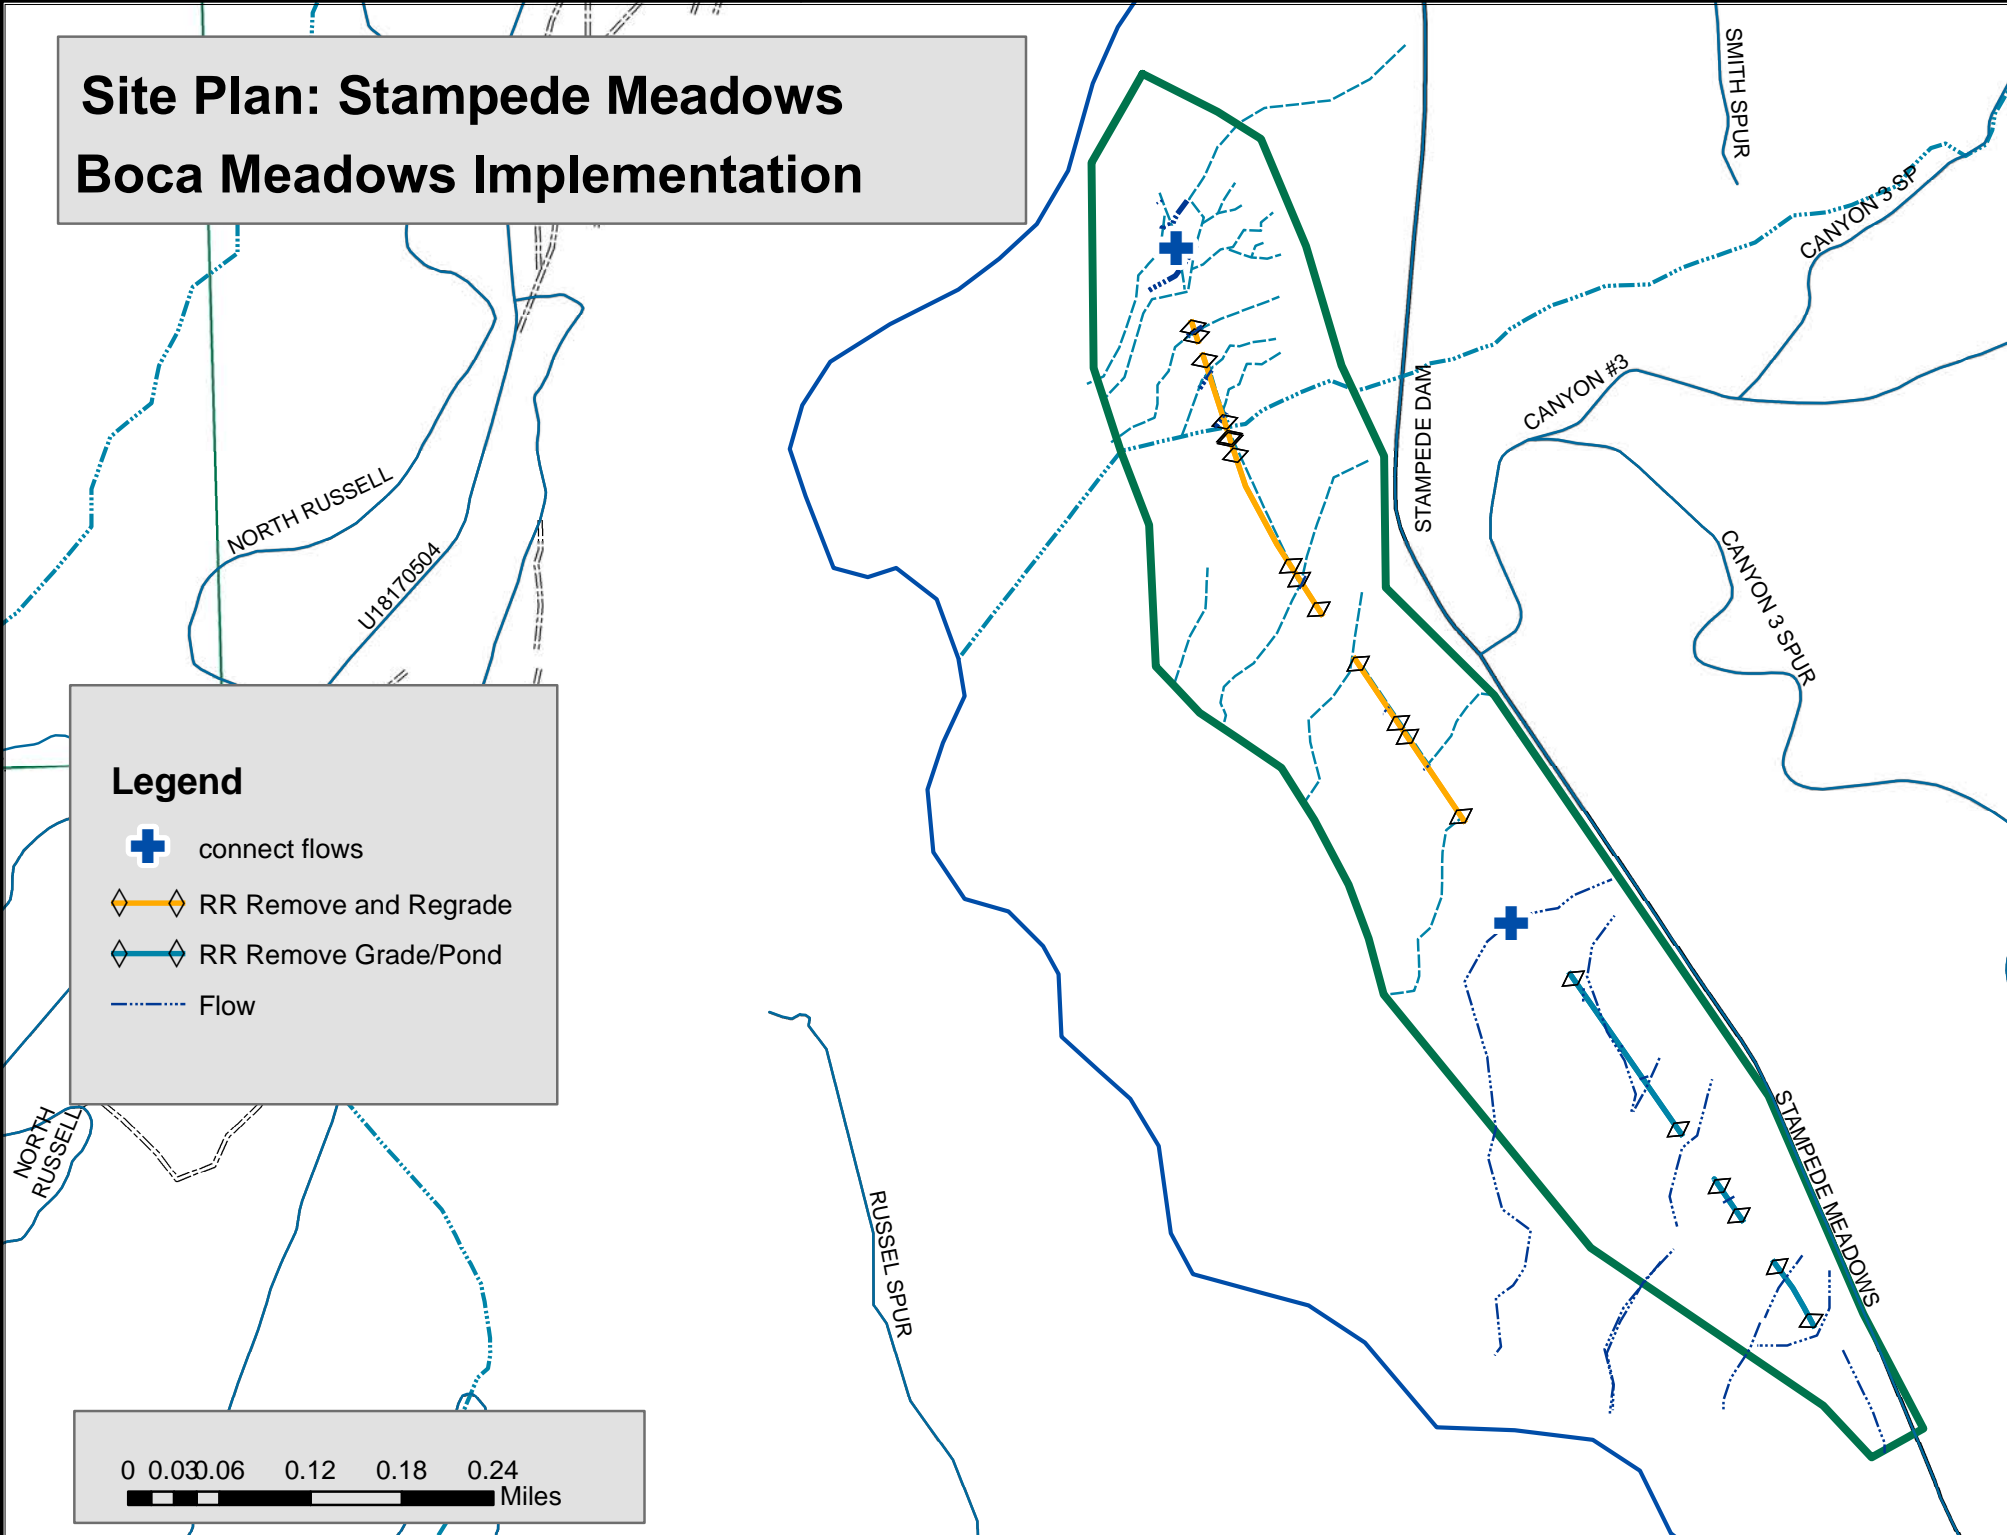
T18N

R17E

Legend

-  connect flows
-  RR Remove and Regrade
-  RR Remove Grade/Pond
-  Flow

0 0.03 0.06 0.12 0.18 0.24 Miles

NORTH RUSSELL

U18170504

NORTH RUSSELL

RUSSEL SPUR

STAMPEDE DAM

CANYON #3

CANYON 3 SPUR




 
CANYON 3 SP

SMITH SPUR



STAMPEDE MEADOWS

Site Plan: Sunrise Meadow Restoration Boca Meadows Implementation




Legend



-  Photo Point
-  Ephemeral
-  Intermittent
-  Perennial

Decomission Routes

-  Decommission
-  Road Maintenance

Proposed Action

-  Project Location
-  Aspen
-  Riparian and Mesic Features

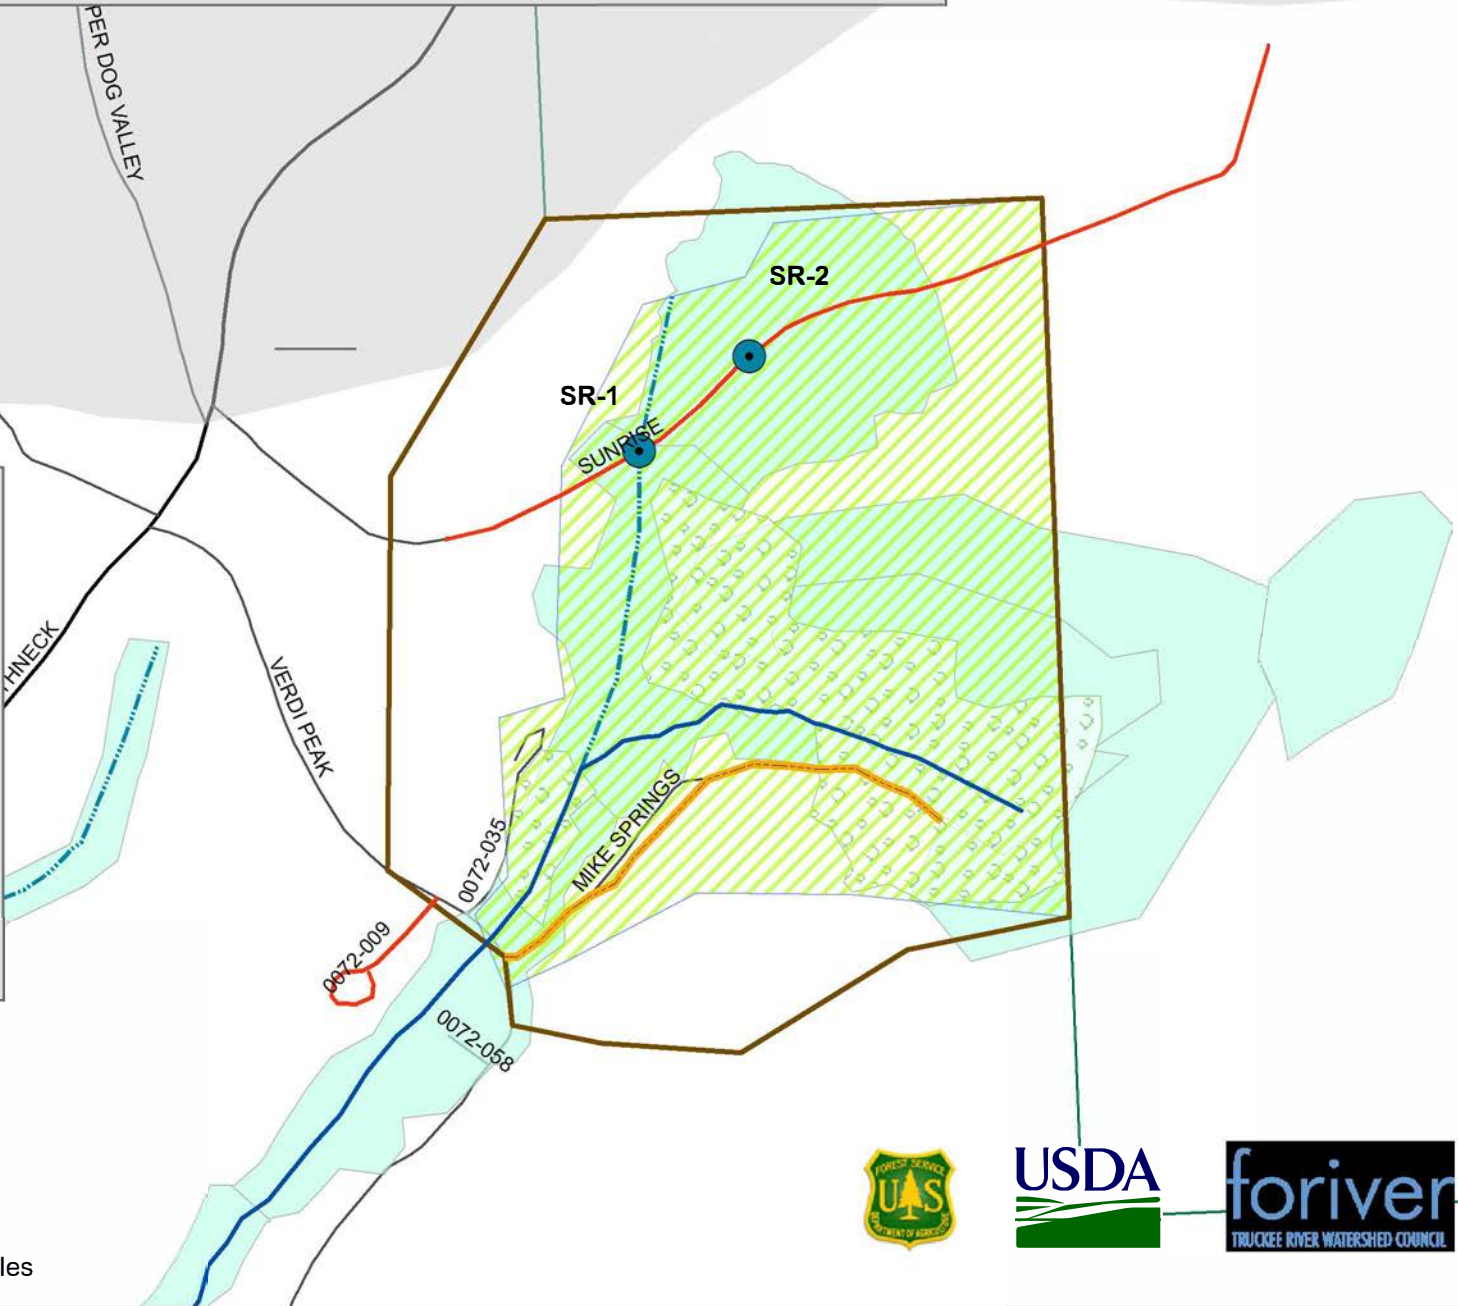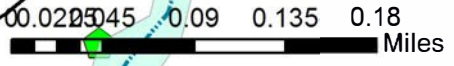

T191

R17E